


1 SECTION THROUGH VPAC 1 & SHARED LOBBY
SCALE: 1/8" = 1'-0"

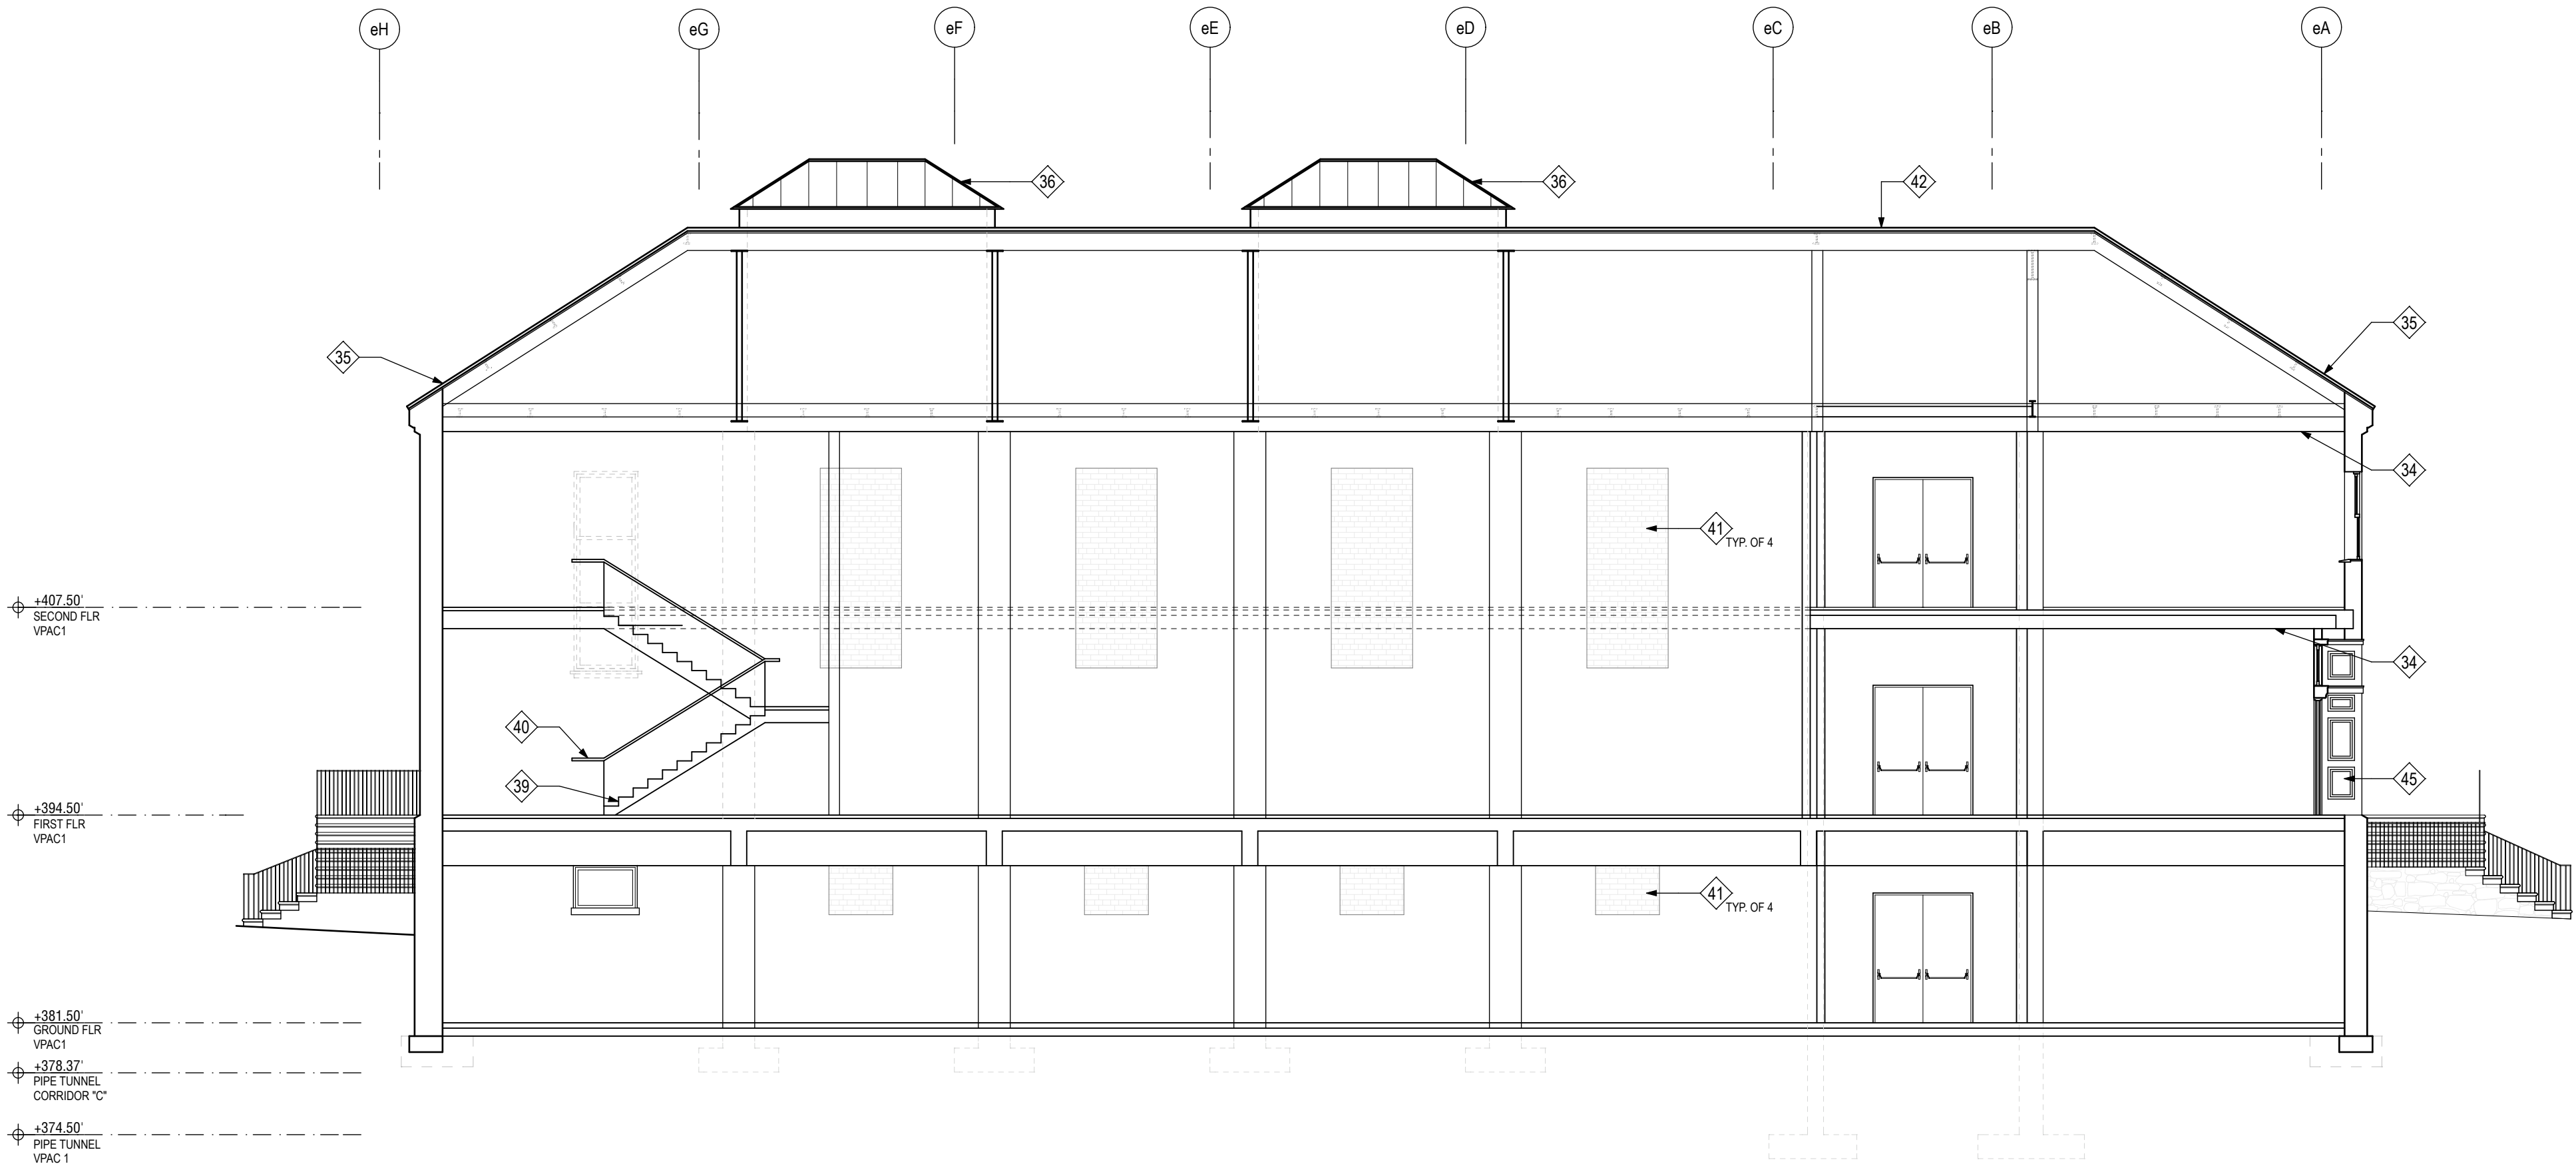

2 SECTION THROUGH VPAC 1
SCALE: 1/8" = 1'-0"

KEY NOTES

1. STOREFRONT GLAZING SYSTEM
2. TAPERED TWIN STL PIPE COLUMNS, REF. STRUCT.
3. COLUMN PEDESTAL-CONCRETE BASE W/ CAST STONE VENEER
4. MEZZANINE- SLOPED CONCRETE ON METAL DECK WITH SUSPENDED GWB CEILING
5. STAINLESS STEEL AND GLASS HANDRAIL
6. PAINTED STEEL AND GLASS CANOPY STRUCTURE
7. CANOPY SUPPORT COLUMNS- TAPERED STL PIPE COLUMNS, REF. STRUCT.
8. ELEVATOR WITH STONE VENEER TO MATCH STONE WATER TABLE AT BUILDING EXTERIOR
9. NEW OVERBUILT FLOOR: TILE ON CONCRETE SLAB
10. AUDITORIUM BEYOND
11. STAIR: TILE ON CAST IN PLACE CONCRETE TREADS
12. DOOR
13. MECHANICAL ROOM
14. CORRIDOR TO PARKING DECK, STEPS AND RAMP BEYOND
15. EXISTING BRICK VENEER TO BE CLEANED
16. NEW BRICK VENEER TO MATCH COLOR AND SIZE OF EXISTING BRICK AND MORTAR
17. NEW CAST IN PLACE CONCRETE STAIR W/ STONE TREADS
18. AUDITORIUM TERRACE WITH NATURAL STONE COPING
19. NEW OVERBUILT RAMP: CARPET TILE ON SLOPED CONCRETE SLAB
20. NEW SLOPED CAST IN PLACE CONCRETE FLOOR WITH CARPET AND MCT TILE
21. NEW STAGE FLOOR: NEOPRENE PADS, 2 LAYERS PYLWOOD, 1 LAYER HARDWOOD STRIP FLOOR
22. SERVICE ELEVATOR
23. NEW TIRED AUDITORIUM SEATING: CARPET AND MCT TILE ON CONCRETE RAISERS
24. SOUND BOOTH
25. EXISTING EXPOSED STEEL STRUCTURE WITH SOUND ABSORPTIVE HANGING PANEL SYSTEM
26. NEW PREFINISHED STANDING SEAM SIDING
27. NOT USED
28. PROJECTED CLERESTORY BEYOND WITH STOREFRONT GLAZING SYSTEM
29. EXISTING FOUNDATION STRUCTURE
30. SOUND ABSORPTIVE WALL PANELS
31. STAGE OPENING
32. PARKING GARAGE CAR ENTRANCE/EXIT
33. PARKING GARAGE PEDESTRIAN ENTRANCE/EXIT
34. GWB CEILING, PTD.
35. EXISTING SLATE ROOF- CLEAN AND RESTORE ANY DAMAGE PRIOR TO OR DURING CONSTRUCTION
36. RESTORED AND/OR REPLACED EXISTING SKYLIGHT TO MEET OWNER/ARCHITECT APPROVAL, TYPICAL OF 4
37. NEW FLOOR: MCT ON CONCRETE METAL DECK
38. NEW TWO STORY WINDOWS, TYP OF 6
39. STAIR: MCT ON CAST IN PLACE CONCRETE TREADS
40. PRE-FINISHED METAL GUARDRAIL
41. NEW INFILL AT EXISTING OPENING
42. NEW SLATE ROOF
43. NEW CAST IN PLACE POLISHED CONCRETE STAIR
44. NEW OVERBUILT FLOOR AND STAIR: TILE ON CONCRETE SLAB AND TREADS
45. EXISTING ENTRANCE DOOR
46. EXISTING TERRAZZO TO REMAIN ON EXISTIG CONCRETE SLAB
47. FULLY ADHERED TPO ROOFING
48. NEW FOUNDATION, REF- STRUCT

CLIENT



WOODROW WILSON HIGH SCHOOL

3950 Chesapeake St NW
Washington, DC 20016
T: 202-282-0120

ARCHITECT



cox graae + spack architects
2909 M STREET NW,
WASHINGTON, DC 20007
T: 202-965-7070 F: 202-965-7144

ASSOCIATE ARCHITECTS
Fanning - Howey
210 North Lee Street, Suite 208
Alexandria, VA 22314
T: 703.519.9822 F: 703.519.9823

CONSULTANTS

CIVIL ENGINEERING
Delon Hampton & Associates
8403 Colesville Rd, Suite 600
Silver Spring, MD 20910
T: 301.585.0100 F: 301.585.6486

GEOTECHNICAL ENGINEERING
Thomas L. Brown Associates
1400 Eye Street NW, Suite 440
Washington, DC 20005
T: 202.387.0022 F: 202.682.1367

MEP ENGINEERING
Fanning - Howey
210 North Lee Street, Suite 208
Alexandria, VA 22314
T: 703.519.9822 F: 703.519.9823

STRUCTURAL ENGINEERING
ReStl Designers, INC.
702 Russel Avenue, Suite 400
Gaithersburg, MD 20877
T: 301.257.6872 F: 301.926.3109

REGISTRATION


MARK	DATE	DESCRIPTION
	09.25.2009	Schematic Design Submittal

CGS PROJECT NO.: 2905


DRAWN BY:

CHECKED BY:

GRAPHIC SCALE:

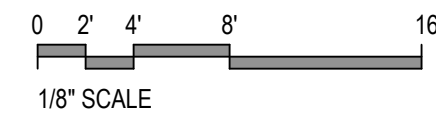

KEY PLAN

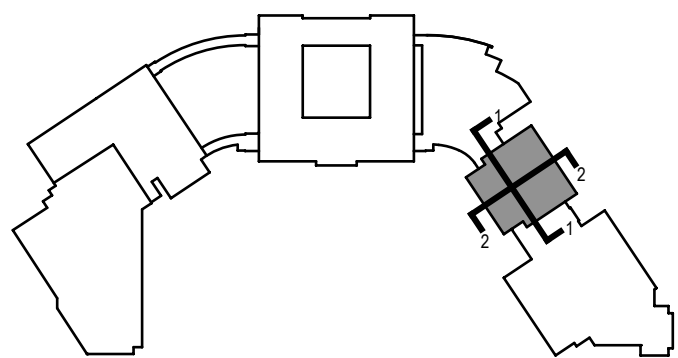

SHEET TITLE

VPAC 1 & 2 BUILDING
SECTIONS

A7.07